


NOT TO BE USED FOR CONSTRUCTION – INDICATION PURPOSES ONLY – REFER TO SITE SPECIFIC DRAWING



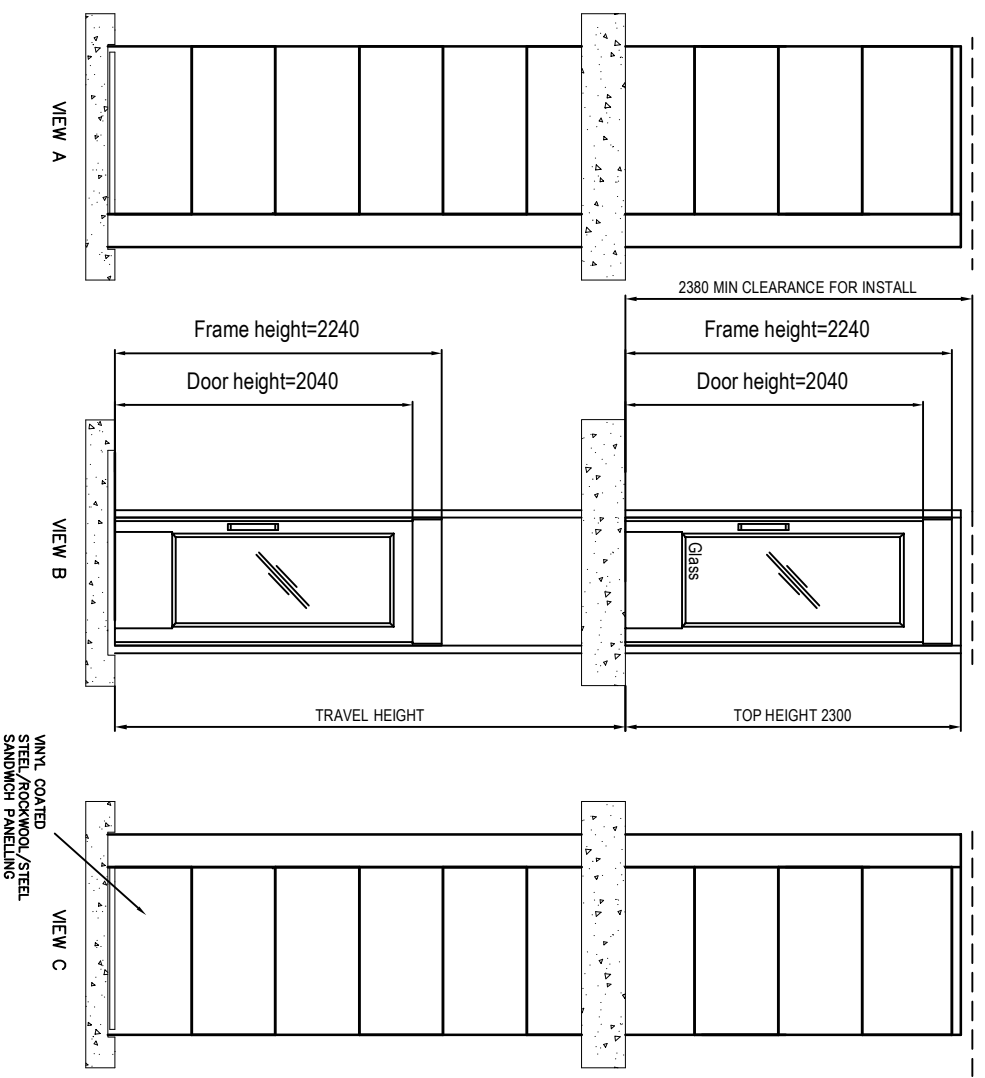


PRINCIPAL DATA:

TYPE: ARTICO 4000 PLATFORM LIFT
 DRIVE SYSTEM: STATIC SCREW WITH ROTATING NUT
 CAPACITY: 225kg
 TRAVEL: VARIABLE
 NO OF STOPS: 2 SHOWN (UP TO A MAXIMUM OF 6 AVAILABLE)
 SUPPLY VOLTAGE: 240V 1PH 50HZ (SINGLE PHASE AVAILABLE)
 RUNNING CURRENT: 4.7AMP
 STARTING CURRENT: 10AMP
 STANDARD COLOUR: RAL 9003 WHITE
 (OTHER RAL COLOURS AVAILABLE)

DOOR DATA:

TYPE: GLASS
 NO OF DOORS: 2 SHOWN (UP TO A MAXIMUM OF 6 AVAILABLE)
 FIRE RATING: NOT AVAILABLE
 OPENING SIZE: 800 X 2000MM
 DOOR FRAME: INTEGRAL TO SHAFT ENCLOSURE
 DOOR/FRAME COLOUR: WHITE POWDER COATED RAL 9003
 VARIABLE CLOSER: MANUAL (AUTOMATIC VERSION AVAILABLE)
 FITTINGS IN ANODISED ALUMINIUM

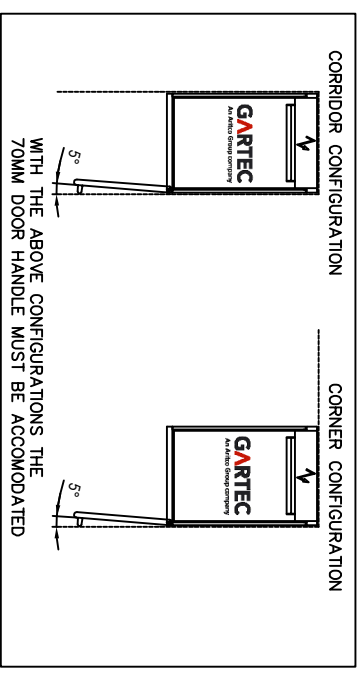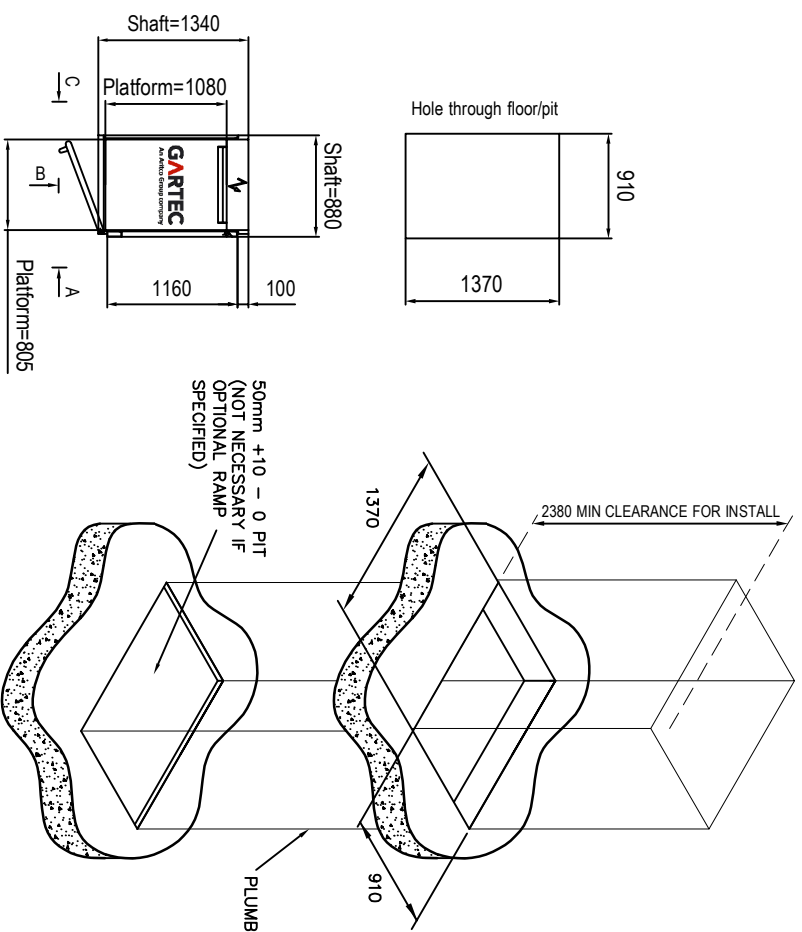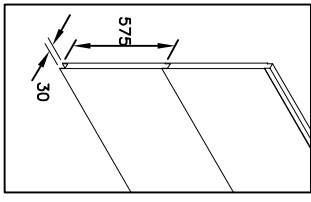

ARTICO 4000: ASPEN 2 STOP LIFT, SAME SHORT SIDE		Midshires Business Park Sneaton Close Aylesbury Bucks HP19 8HL	Drawn by R.C.	Scale NTS	Date 02/08/13
GARTEC An Artico Group company Tel: +44 (0) 1296 397 100 Fax: +44 (0) 1296 397 600 email: sales@gartec.com www: gartec.com			SALES-500	Issue 7	